

**NEWTON
ROUTE 9 AND QUINOBEQUIN RD**

STATE	FED. AID PROJ. NO.	SHEET NO.	TOTAL SHEETS
MA	NFA	1	3
PROJECT FILE NO.		609526	

CONSTRUCTION PLAN

NOTES:



- DISTRICT MAINTENANCE TO CONSTRUCT SIDEWALK IN NOVEMBER 2021 XXXX.....
- XXXX.....

Work along Quinobequin Rd. will require approval from DCR


Proposed guardrail work will be completed under separate contract

**No flashing stop sign
No speed bump
No off ramp narrowing**

Draft Plans- Not for Construction

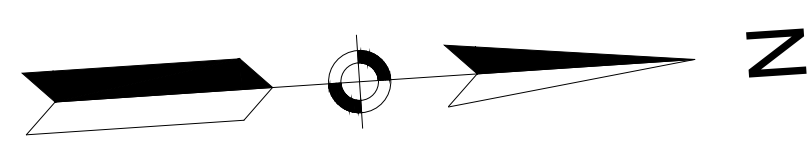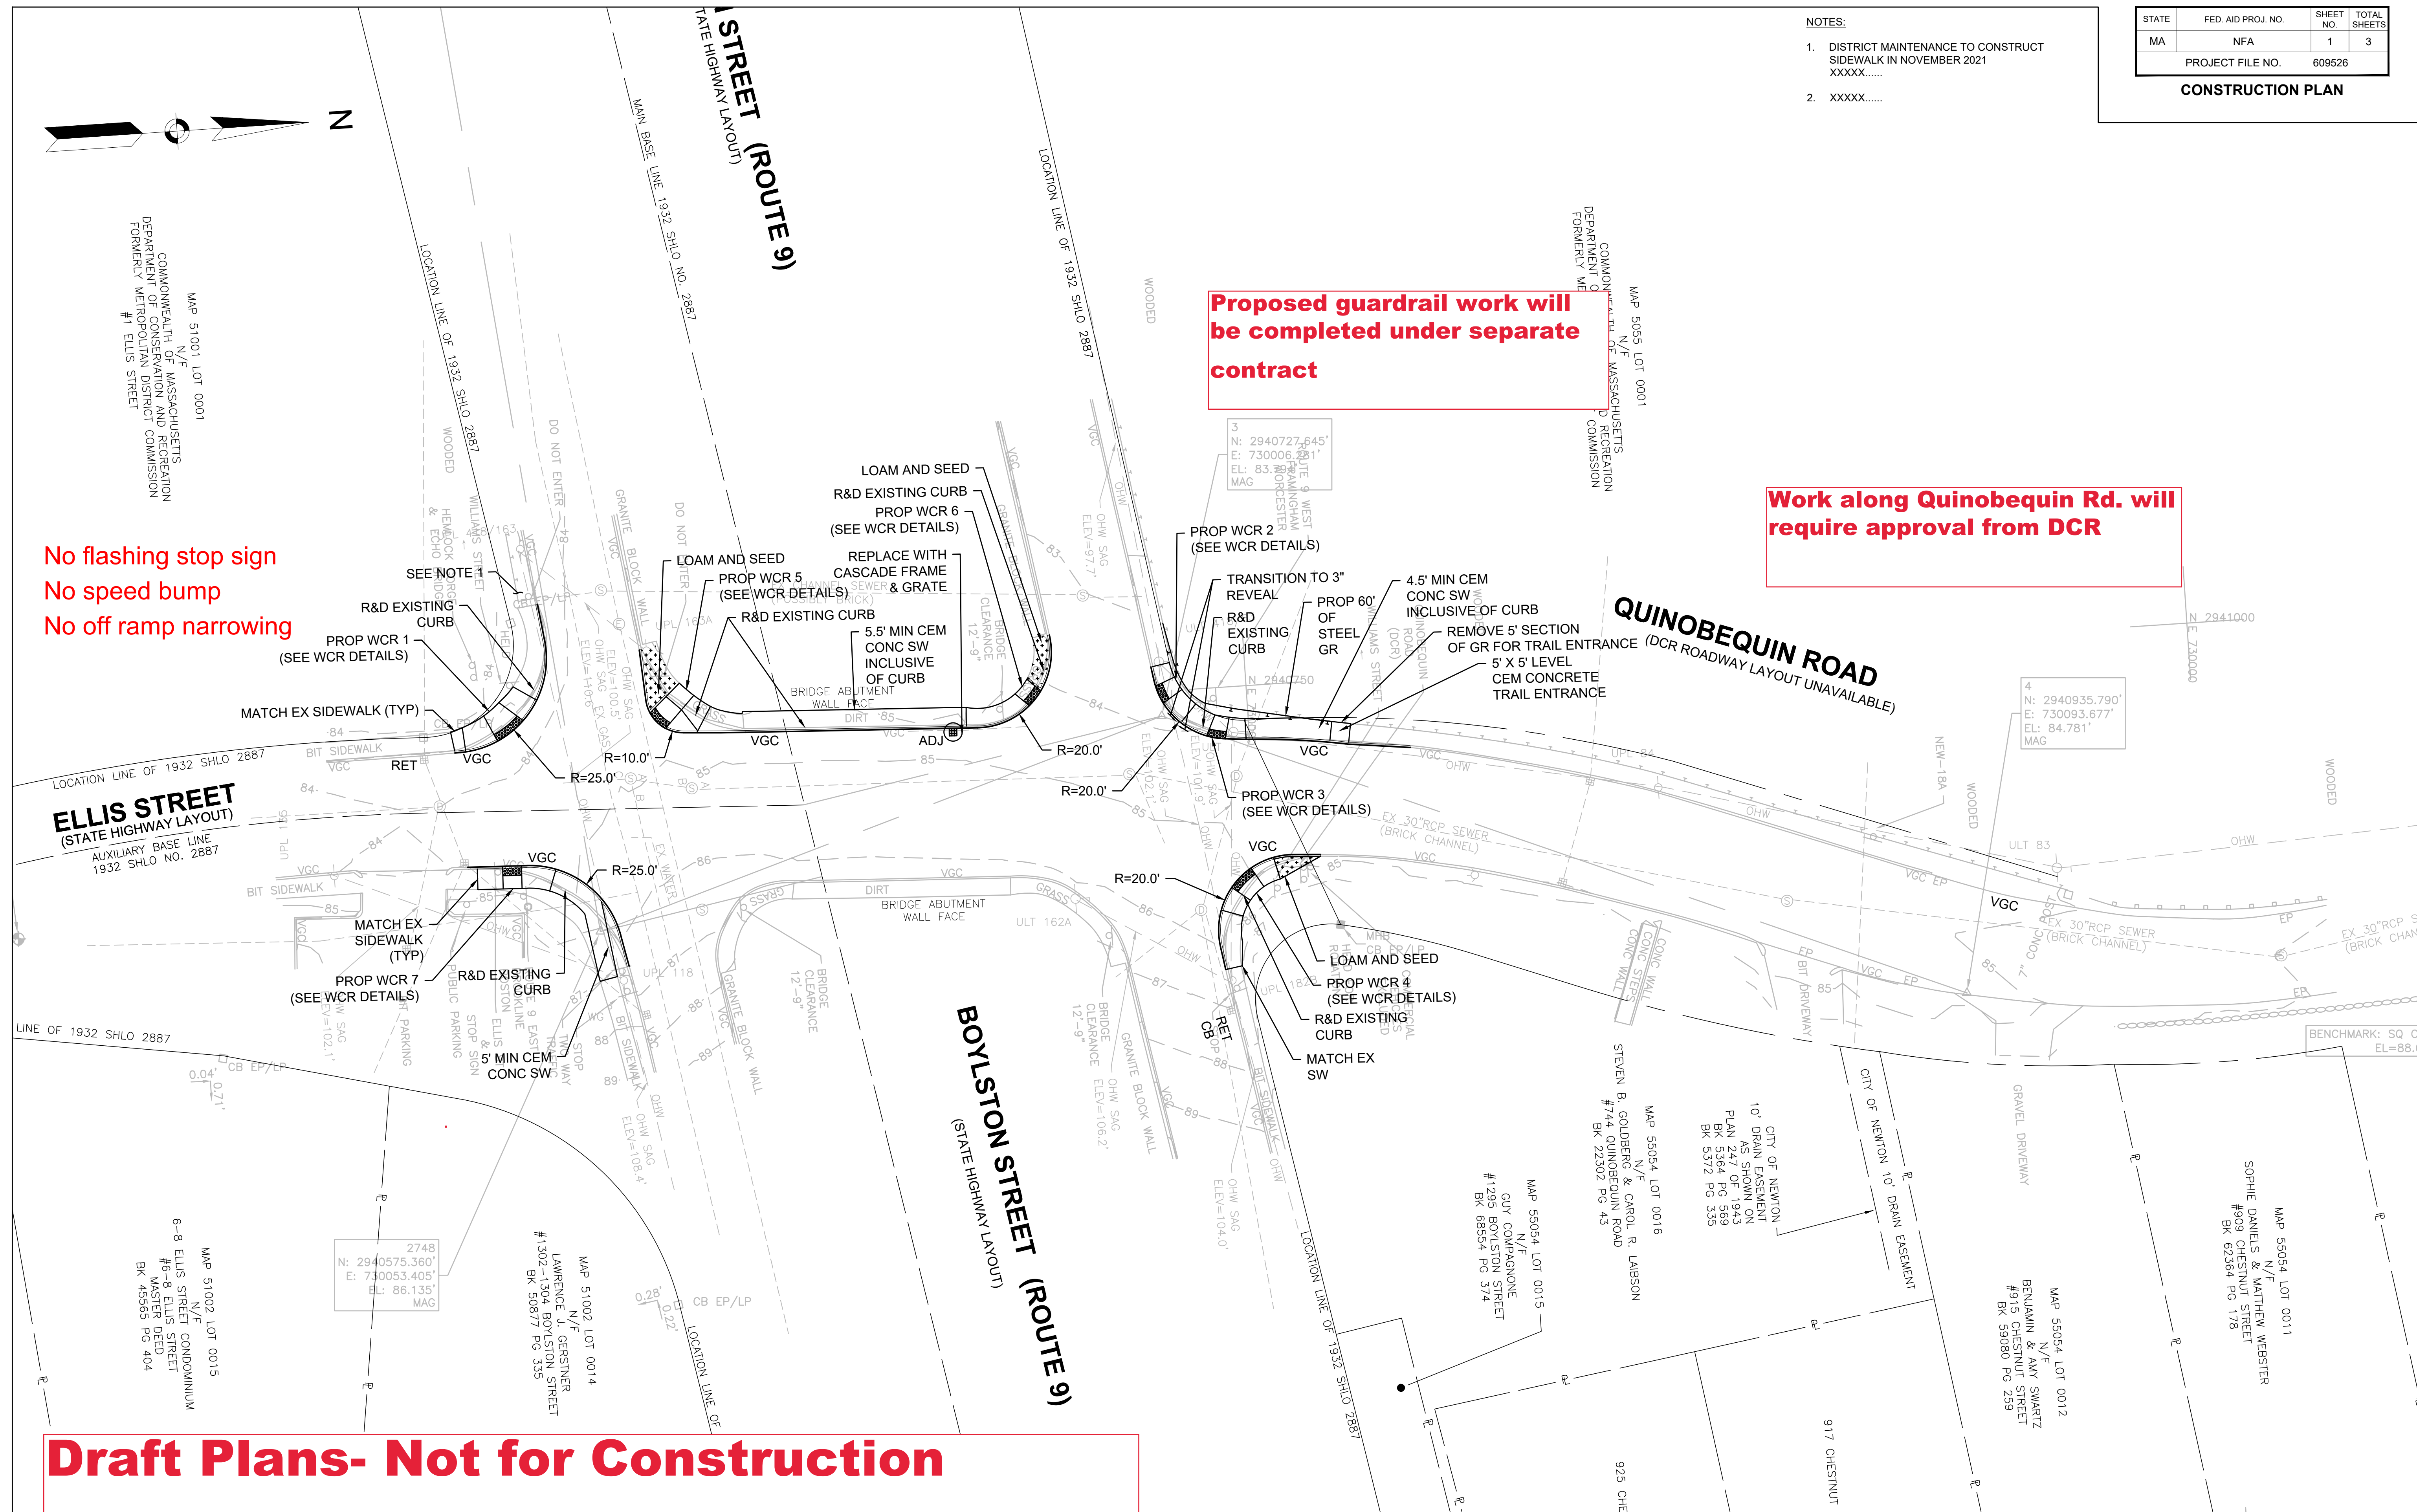

MAP 51001 LOT 0001
N/F
COMMONWEALTH OF MASSACHUSETTS
DEPARTMENT OF CONSERVATION AND RECREATION
FORMERLY METROPLAN DISTRICT COMMISSION
#1 ELLIS STREET

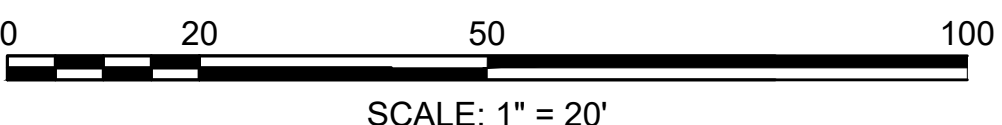

**NEWTON
ROUTE 9 AND QUINOBEQUIN RD**


STATE	FED. AID PROJ. NO.	SHEET NO.	TOTAL SHEETS
MA	NFA	4	5
PROJECT FILE NO.		609526	

TRAFFIC SIGNS & PAVEMENT MARKINGS - X

- NOTES:**
- XXXXX.....
 - XXXXX.....

COMMONWEALTH OF MASSACHUSETTS
DEPARTMENT OF CONSERVATION AND RECREATION
FORMERLY METROPOLITAN DISTRICT COMMISSION
QUINOBEQUIN ROAD

COMMONWEALTH OF MASSACHUSETTS
DEPARTMENT OF CONSERVATION AND RECREATION
FORMERLY METROPOLITAN DISTRICT COMMISSION
#1 ELLIS STREET

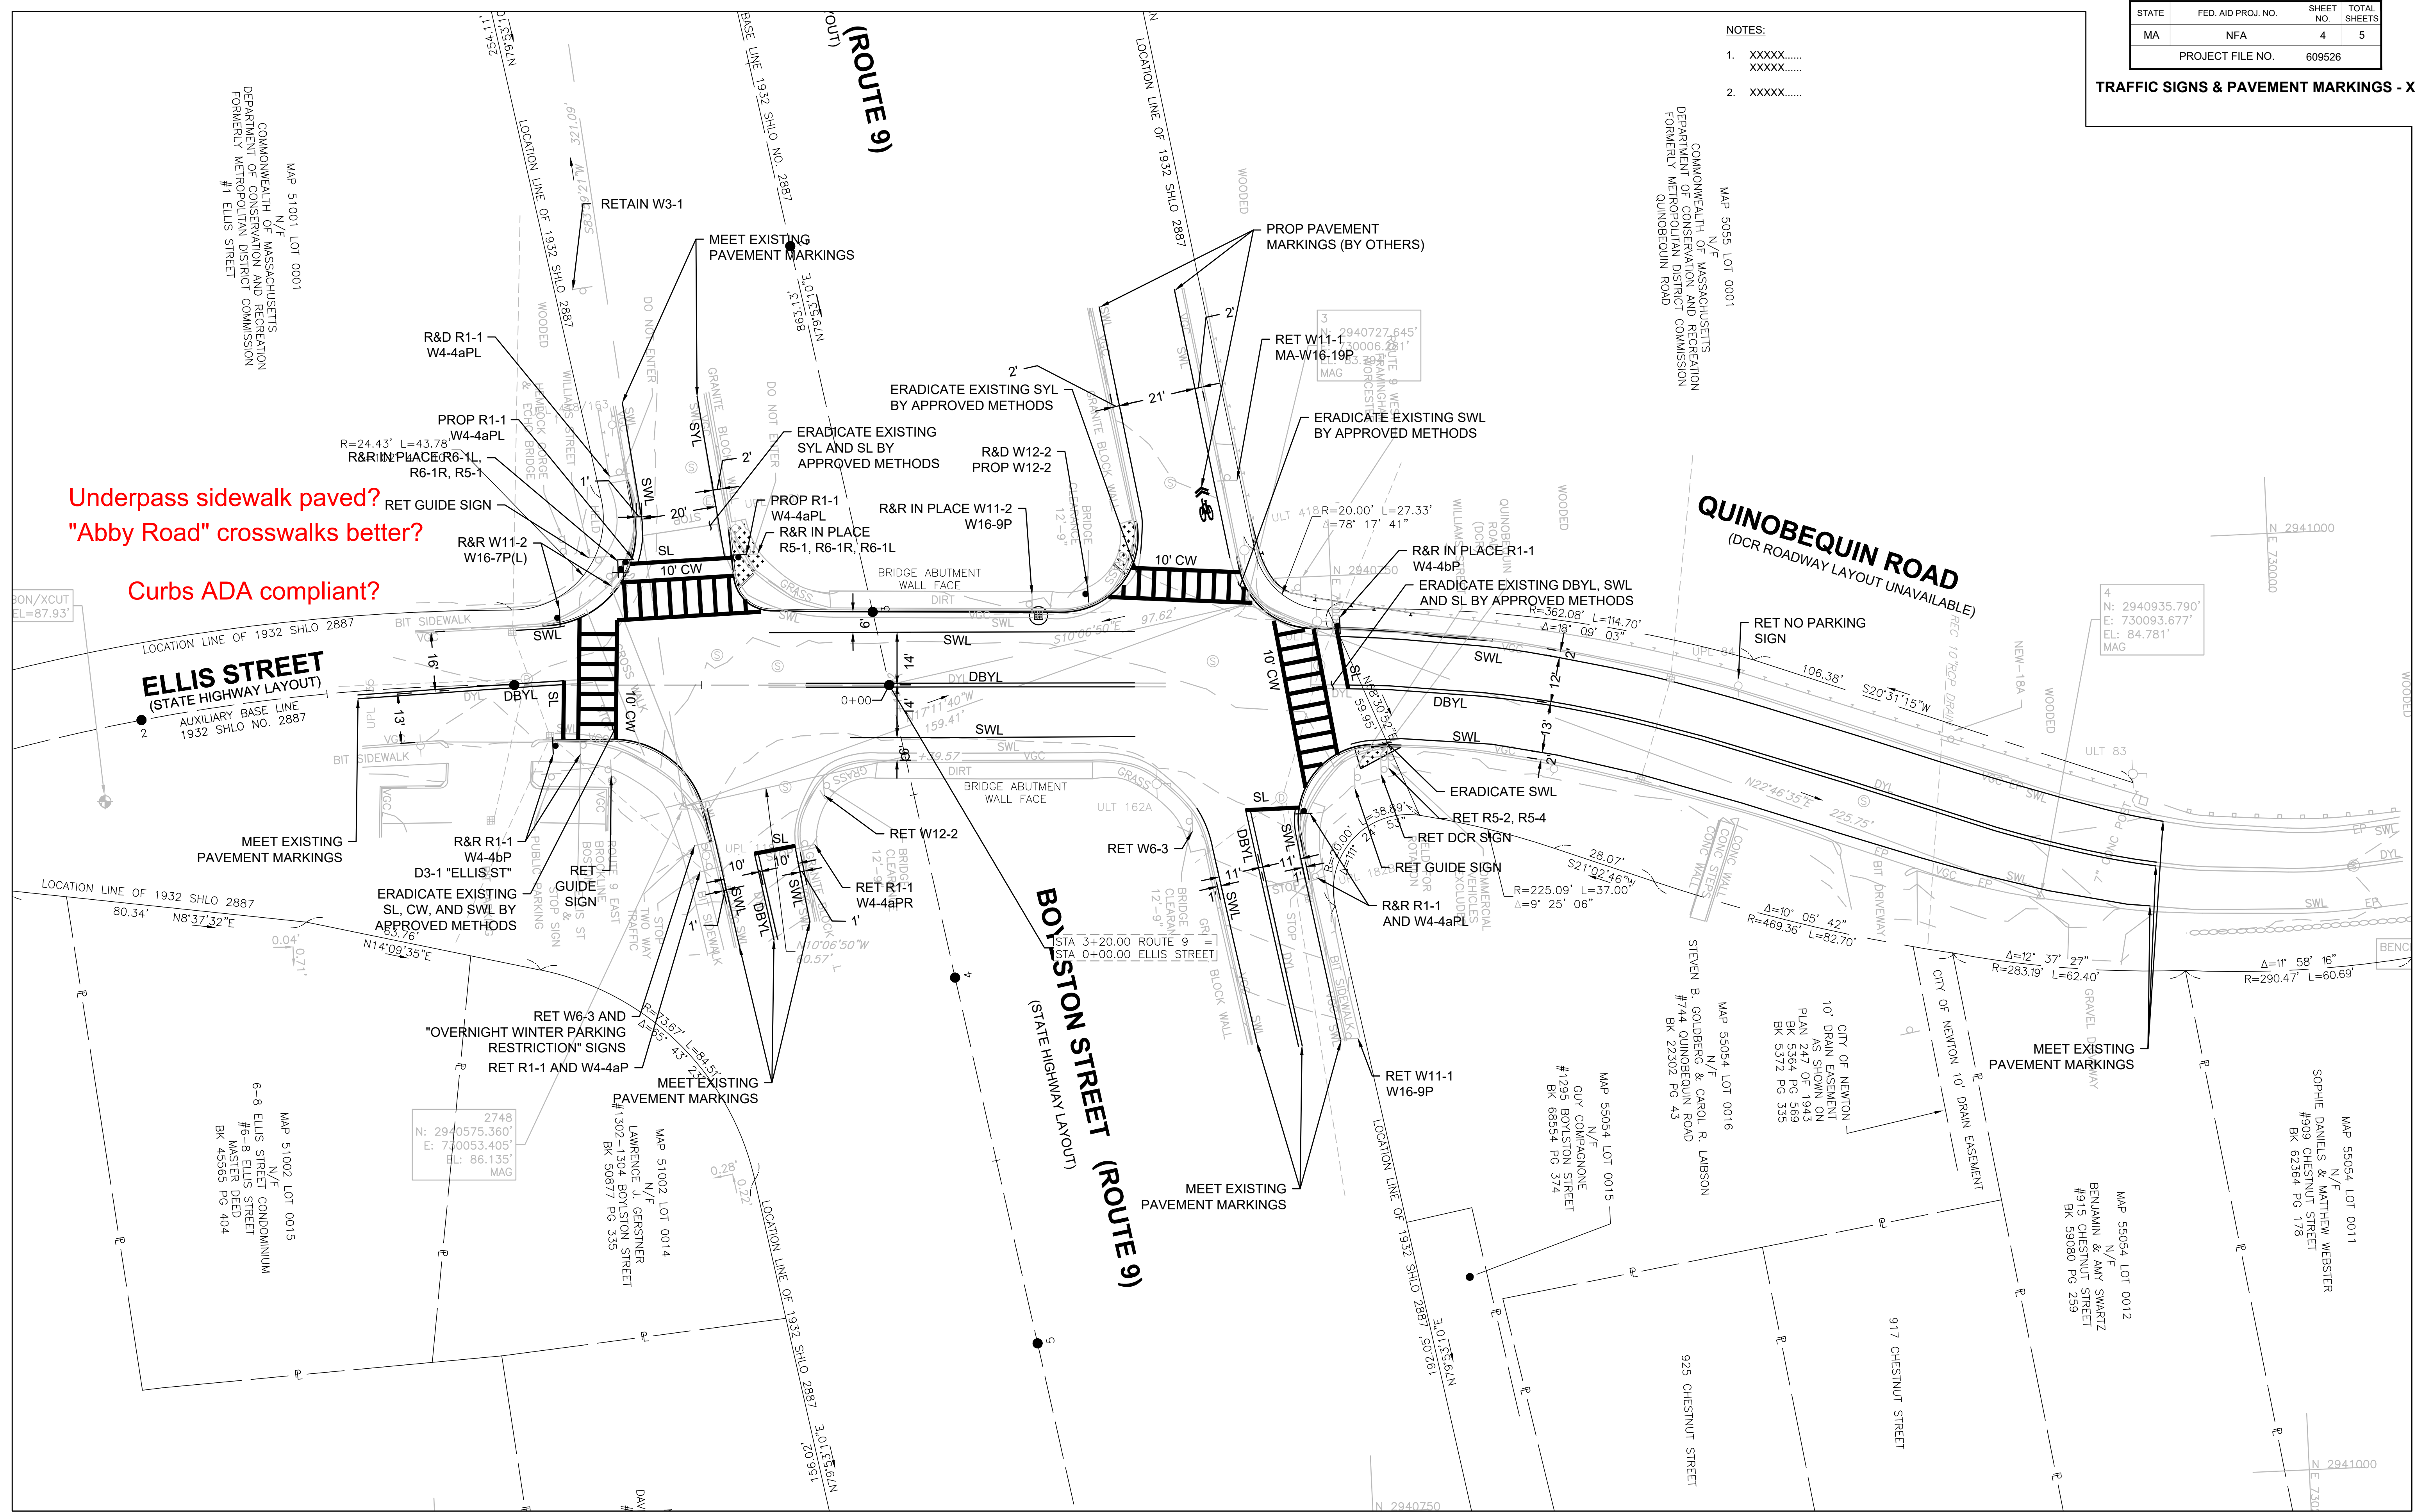

Underpass sidewalk paved?
"Abby Road" crosswalks better?
Curbs ADA compliant?

