


**NEWTON
ROUTE 9 AND QUINOBEQUIN RD**

STATE	FED. AID PROJ. NO.	SHEET NO.	TOTAL SHEETS
MA	NFA	1	3
PROJECT FILE NO.		609526	

CONSTRUCTION PLAN

- NOTES:**
- DISTRICT MAINTENANCE TO CONSTRUCT SIDEWALK IN NOVEMBER 2021 XXXX.....
 - XXXX.....

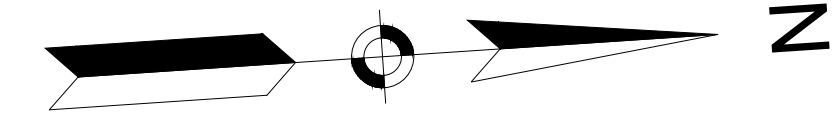

MAP 51001 LOT 0001
COMMONWEALTH OF MASSACHUSETTS
DEPARTMENT OF CONSERVATION AND RECREATION
FORMERLY METROPLAN DISTRICT COMMISSION
#1 ELLIS STREET

Proposed guardrail work will be completed under separate contract



Work along Quinobequin Rd. will require approval from DCR

**ELLIS STREET
(STATE HIGHWAY LAYOUT)**
AUXILIARY BASE LINE
1932 SHLO NO. 2887

**BOYLSTON STREET
(STATE HIGHWAY LAYOUT)**

**QUINOBEQUIN ROAD
(DCR ROADWAY LAYOUT UNAVAILABLE)**

Draft Plans- Not for Construction

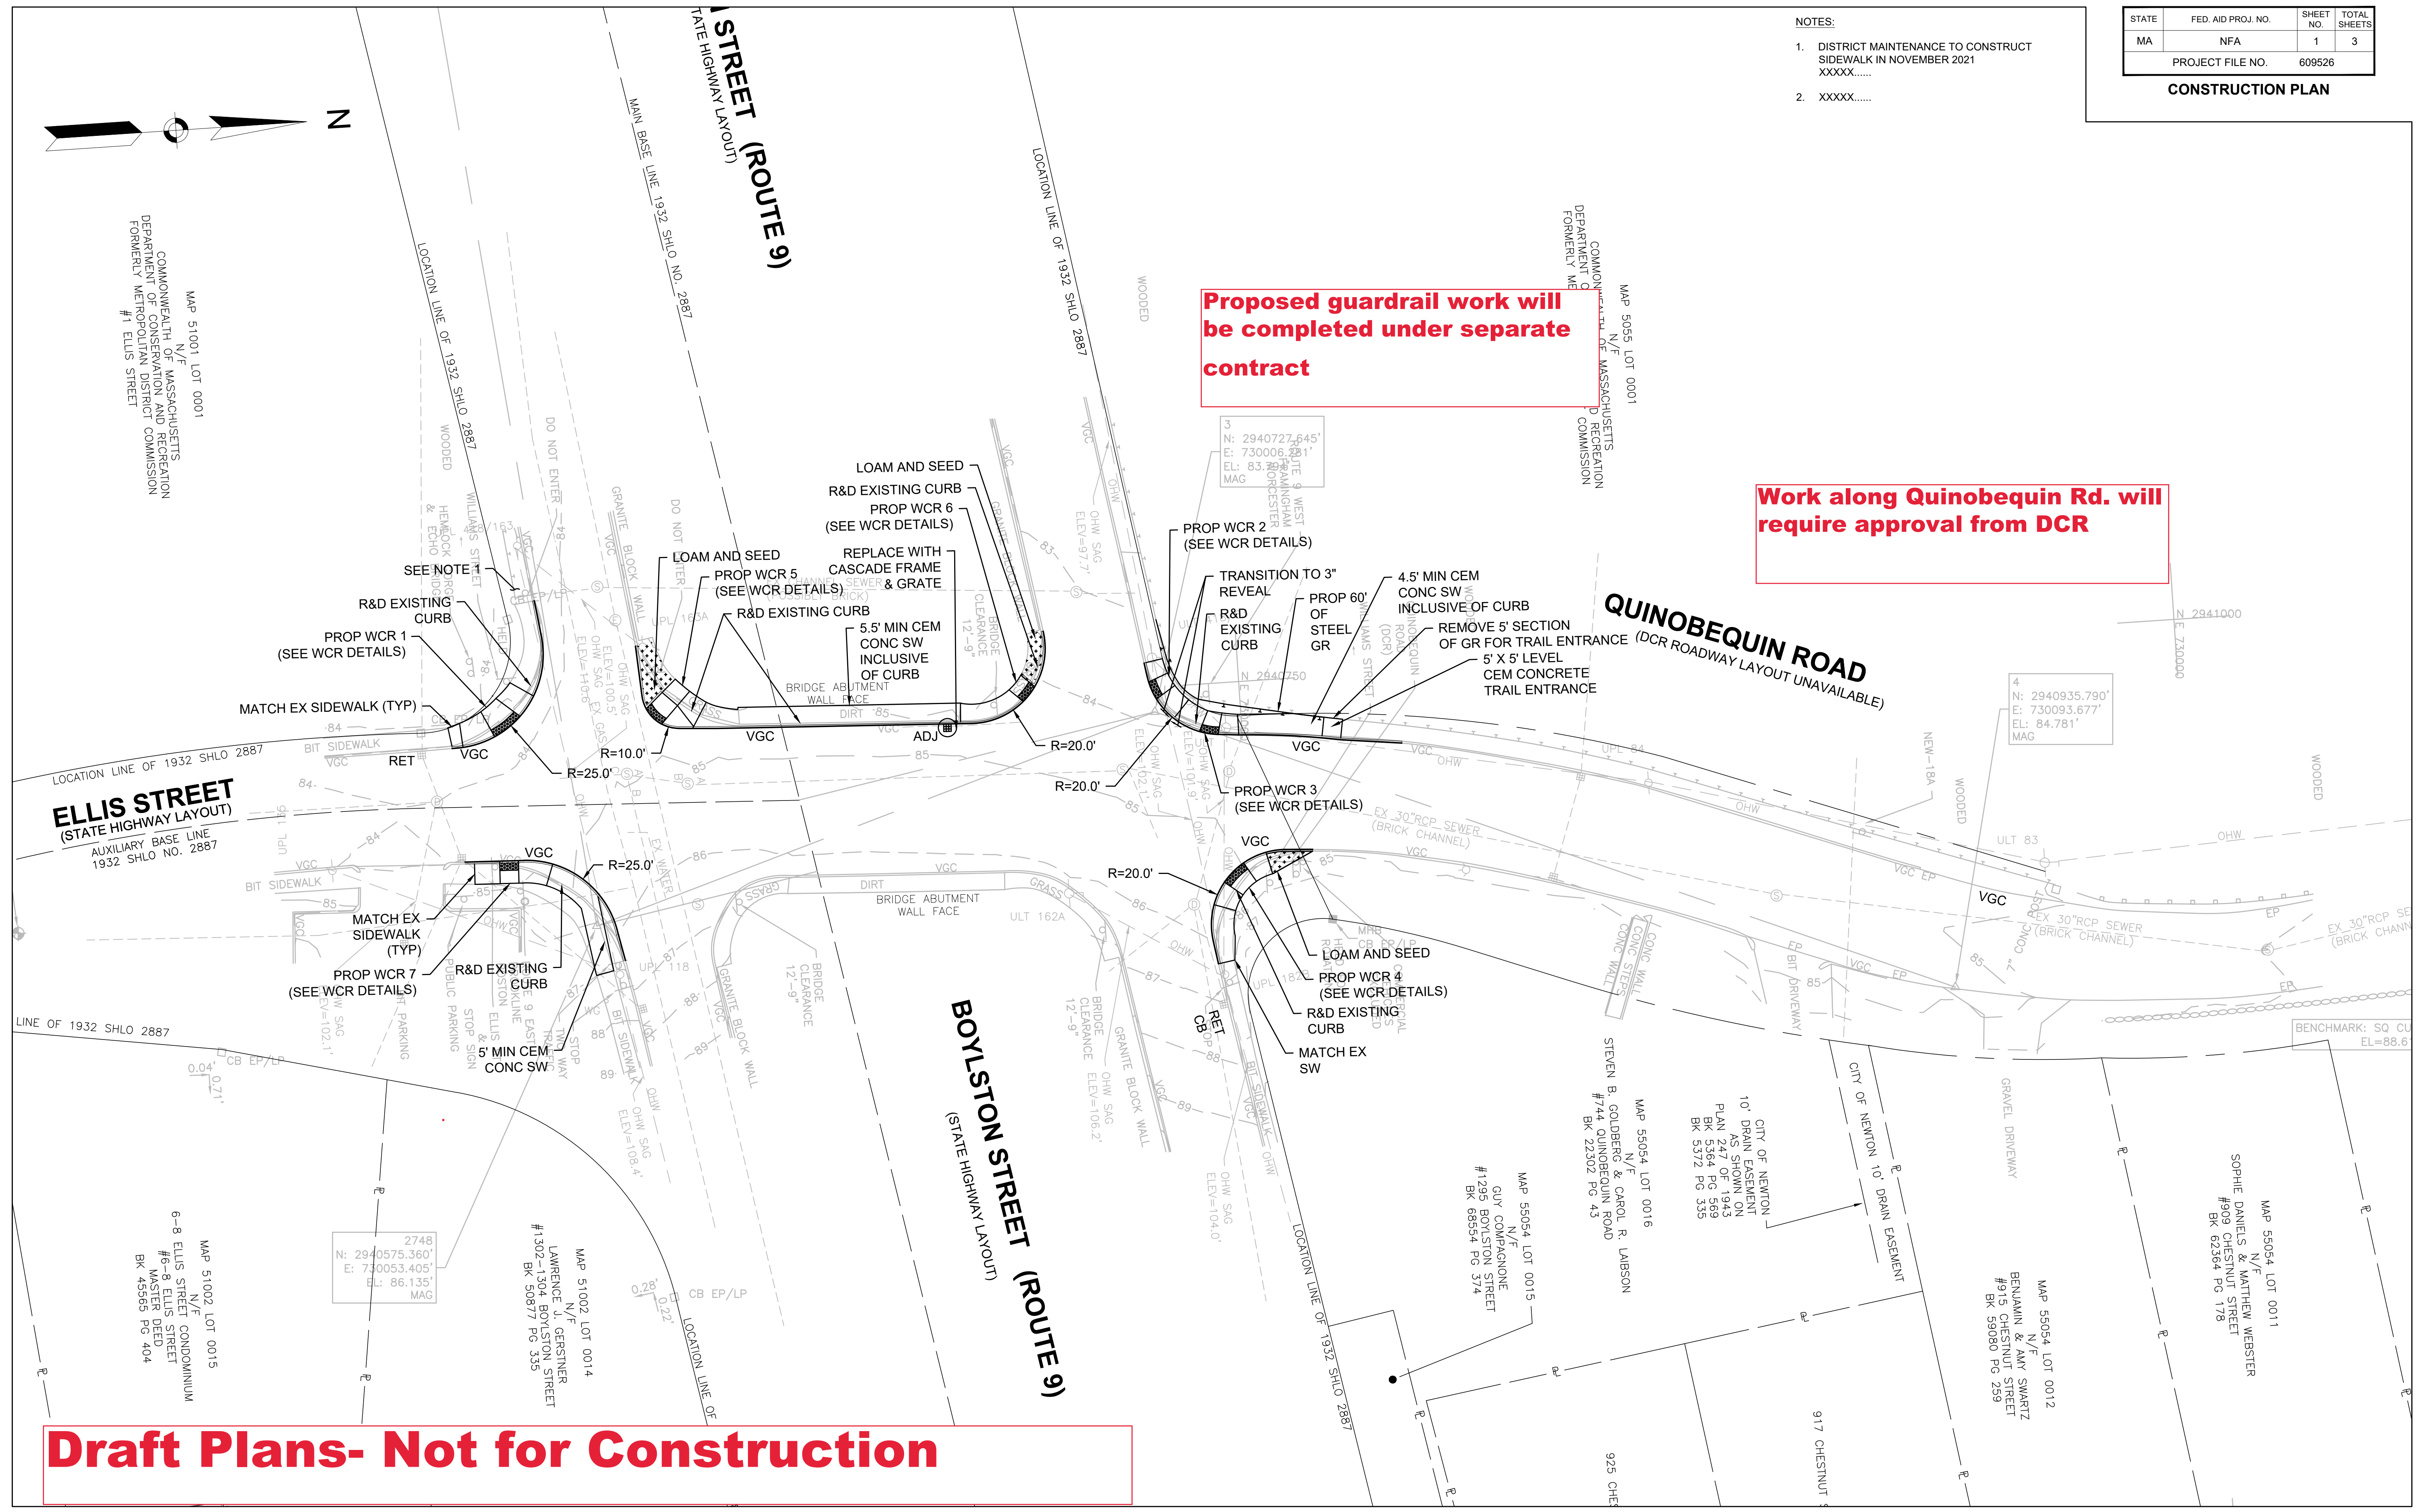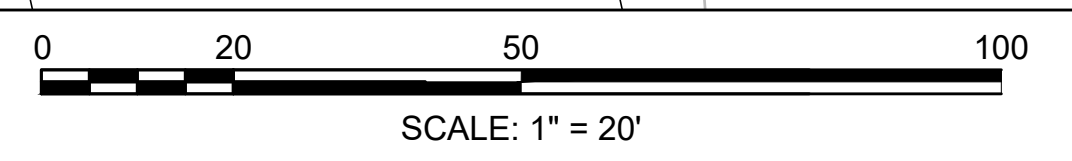

NEWTON
ROUTE 9 AND QUINOBEQUIN RD

STATE	FED. AID PROJ. NO.	SHEET NO.	TOTAL SHEETS
MA	NFA	4	5
PROJECT FILE NO.		609526	

TRAFFIC SIGNS & PAVEMENT MARKINGS - X

- NOTES:**
- XXXXX.....
 - XXXXX.....

COMMONWEALTH OF MASSACHUSETTS
DEPARTMENT OF CONSERVATION AND RECREATION
FORMERLY METROPOLITAN DISTRICT COMMISSION
QUINOBEQUIN ROAD

COMMONWEALTH OF MASSACHUSETTS
DEPARTMENT OF CONSERVATION AND RECREATION
FORMERLY METROPOLITAN DISTRICT COMMISSION
#1 ELLIS STREET

